

Approval Print

Cherry's Industrial Equipment

DATE SENT: _____




APPROVED. PROCEED WITH FABRICATION




APPROVED AS NOTED. PROCEED WITH FABRICATION. FURNISH REVISED PRINTS.




REVISED AS NOTED. RE-SUBMIT FOR APPROVAL. DO NOT FABRICATE.

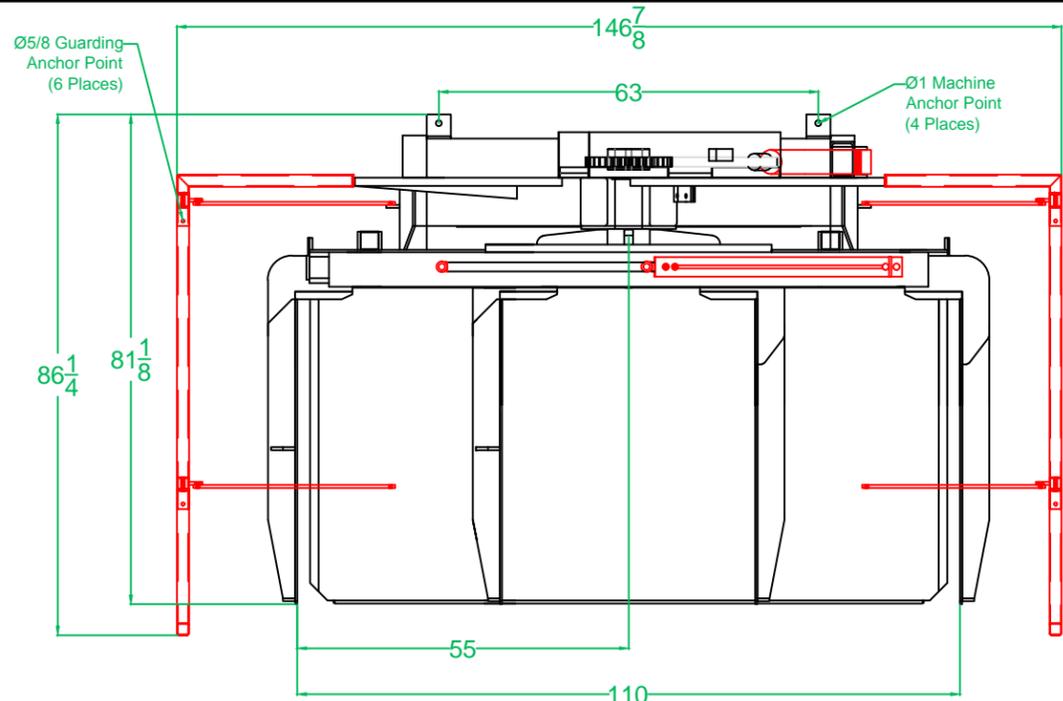

Top

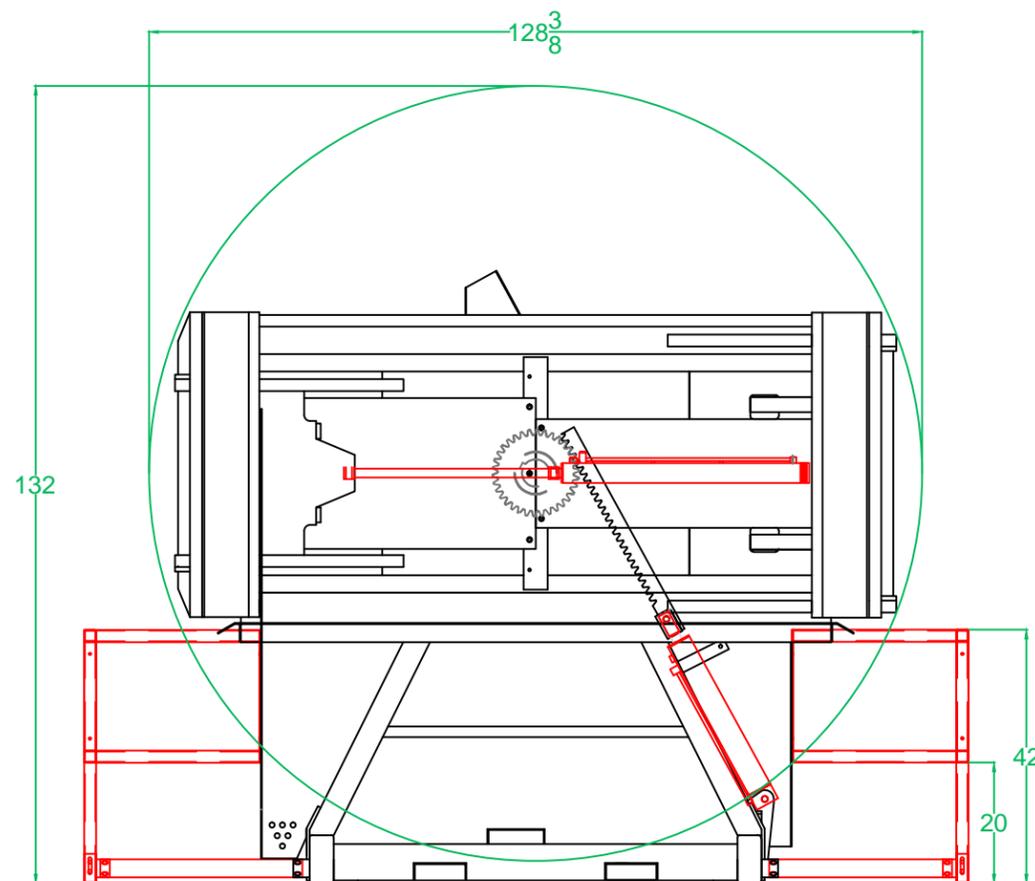

FRONT

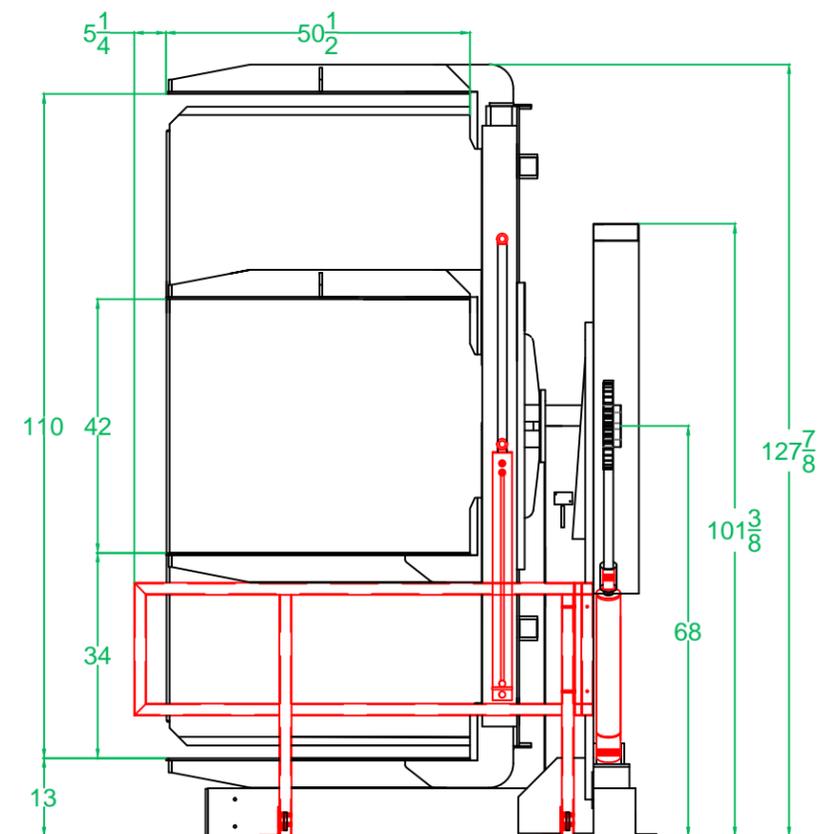

RIGHT

Tolerances Unless Otherwise Specified	
Decimals: 0.X = +/- 0.1	Angle: +/- 0.5
0.XX = +/- 0.01	Fraction: +/- 1/4
0.XXX = +/- 0.005	
©THIS DRAWING IS CONFIDENTIAL AND IS SUPPLIED ON THE EXPRESS CONDITION THAT IT IS NOT COPIED OR COMMUNICATED TO OTHER PERSONS OR COMPANIES.	Third Angle Projection
DO NOT SCALE - IF IN DOUBT, ASK	
PLEASE INFORM IF MODIFICATIONS ARE MADE DURING MANUFACTURE	All Units in Inches (mm)

No.	Date	Description	By
Drawing Revisions			

DC-110-GR
Pallet Inverter Assembly

600 Morse Ave.
Elk Grove Village, IL 60007

Date: 06/18/2011
Scale: 1:xx
Drawn By: RJL
Checked By: RJL
Material: Steels
Weight: 5450 lbs approx.
Drawing #: DC-110-GR