

Approval Print
Cherry's Industrial Equipment
Date Sent: _____

☐

APPROVED. PROCEED WITH FABRICATION

☐

APPROVED AS NOTED. PROCEED WITH FABRICATION. FURNISH REVISED PRINTS

☐

REVISE AS NOTED. RE-SUBMIT FOR APPROVAL. DO NOT FABRICATE.

Tolerances Unless Otherwise Specified

Decimals: 0.X = +/- 0.1
0.XX = +/- 0.01
0.XXX = +/- 0.005

Angle: +/- 1
Fraction: +/- 1/4

This drawing is confidential and is supplied on the express condition that it is not copied or communicated to other persons or companies

Do not scale - If in doubt, ask
Please inform if modifications are made during manufacture

Third Angle Projection


All Units in Inches

1	12/21/2015	RJL
#	Date	By
Drawing Revisions		




PSR73 Pallet Retriever
5 Deg. Tilt Option

600 Morse Ave.
Elk Grove Village, IL 60007

Date: 11/09/2014
Scale: 1:xx
Drawn By: RJL
Checked By: RJL
Material: PCS
Weight: 3300 lbs. Aprx.
Drawing #: PSR-73

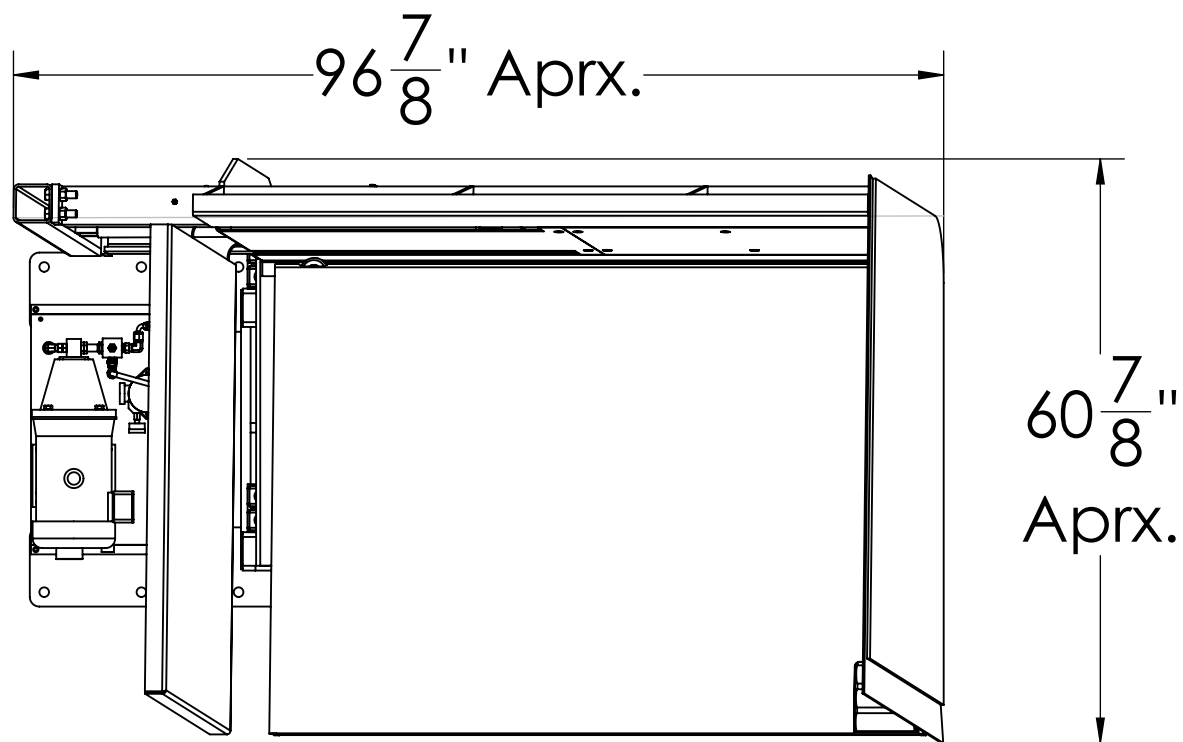


Shipping Position

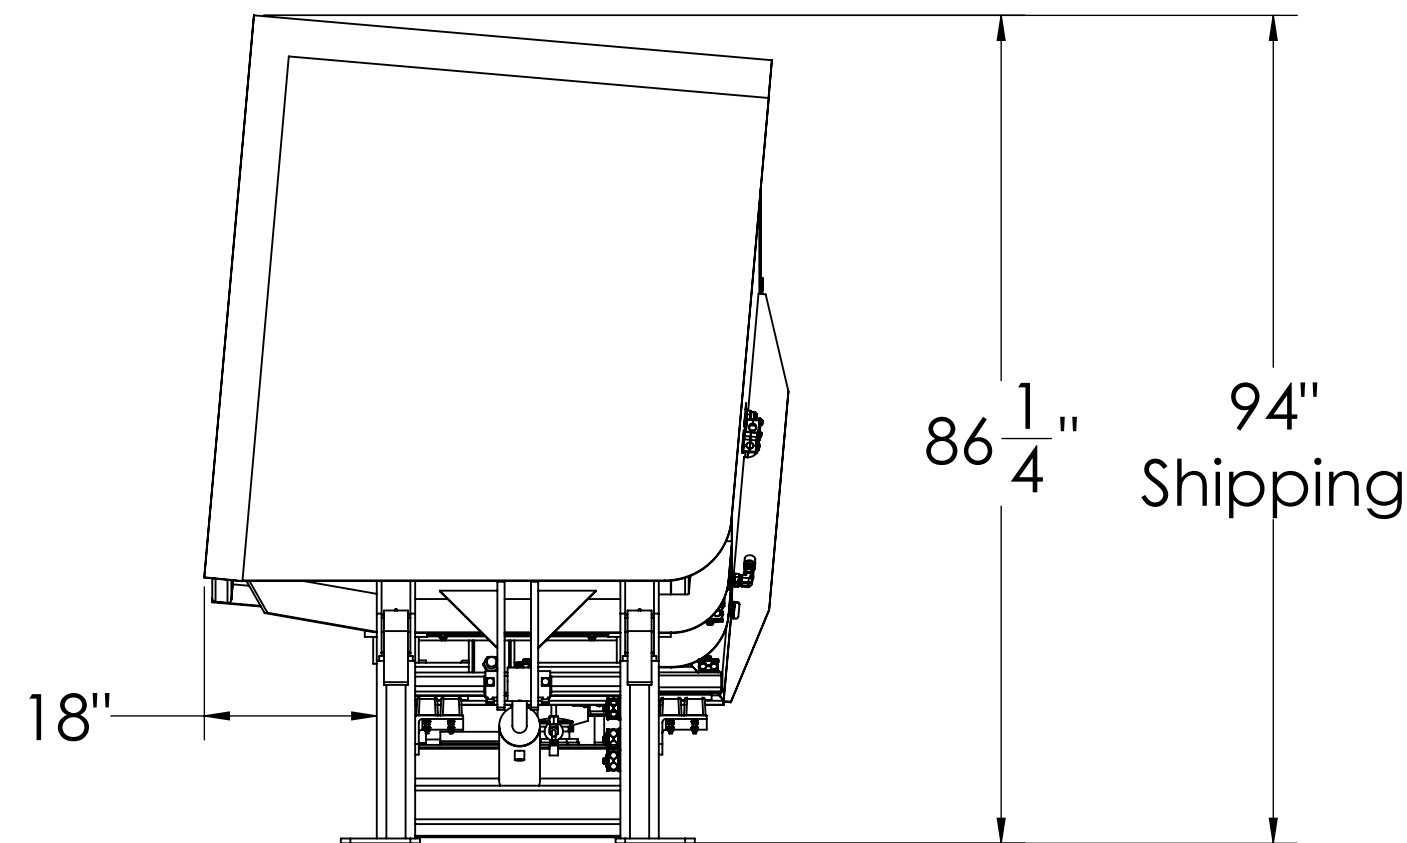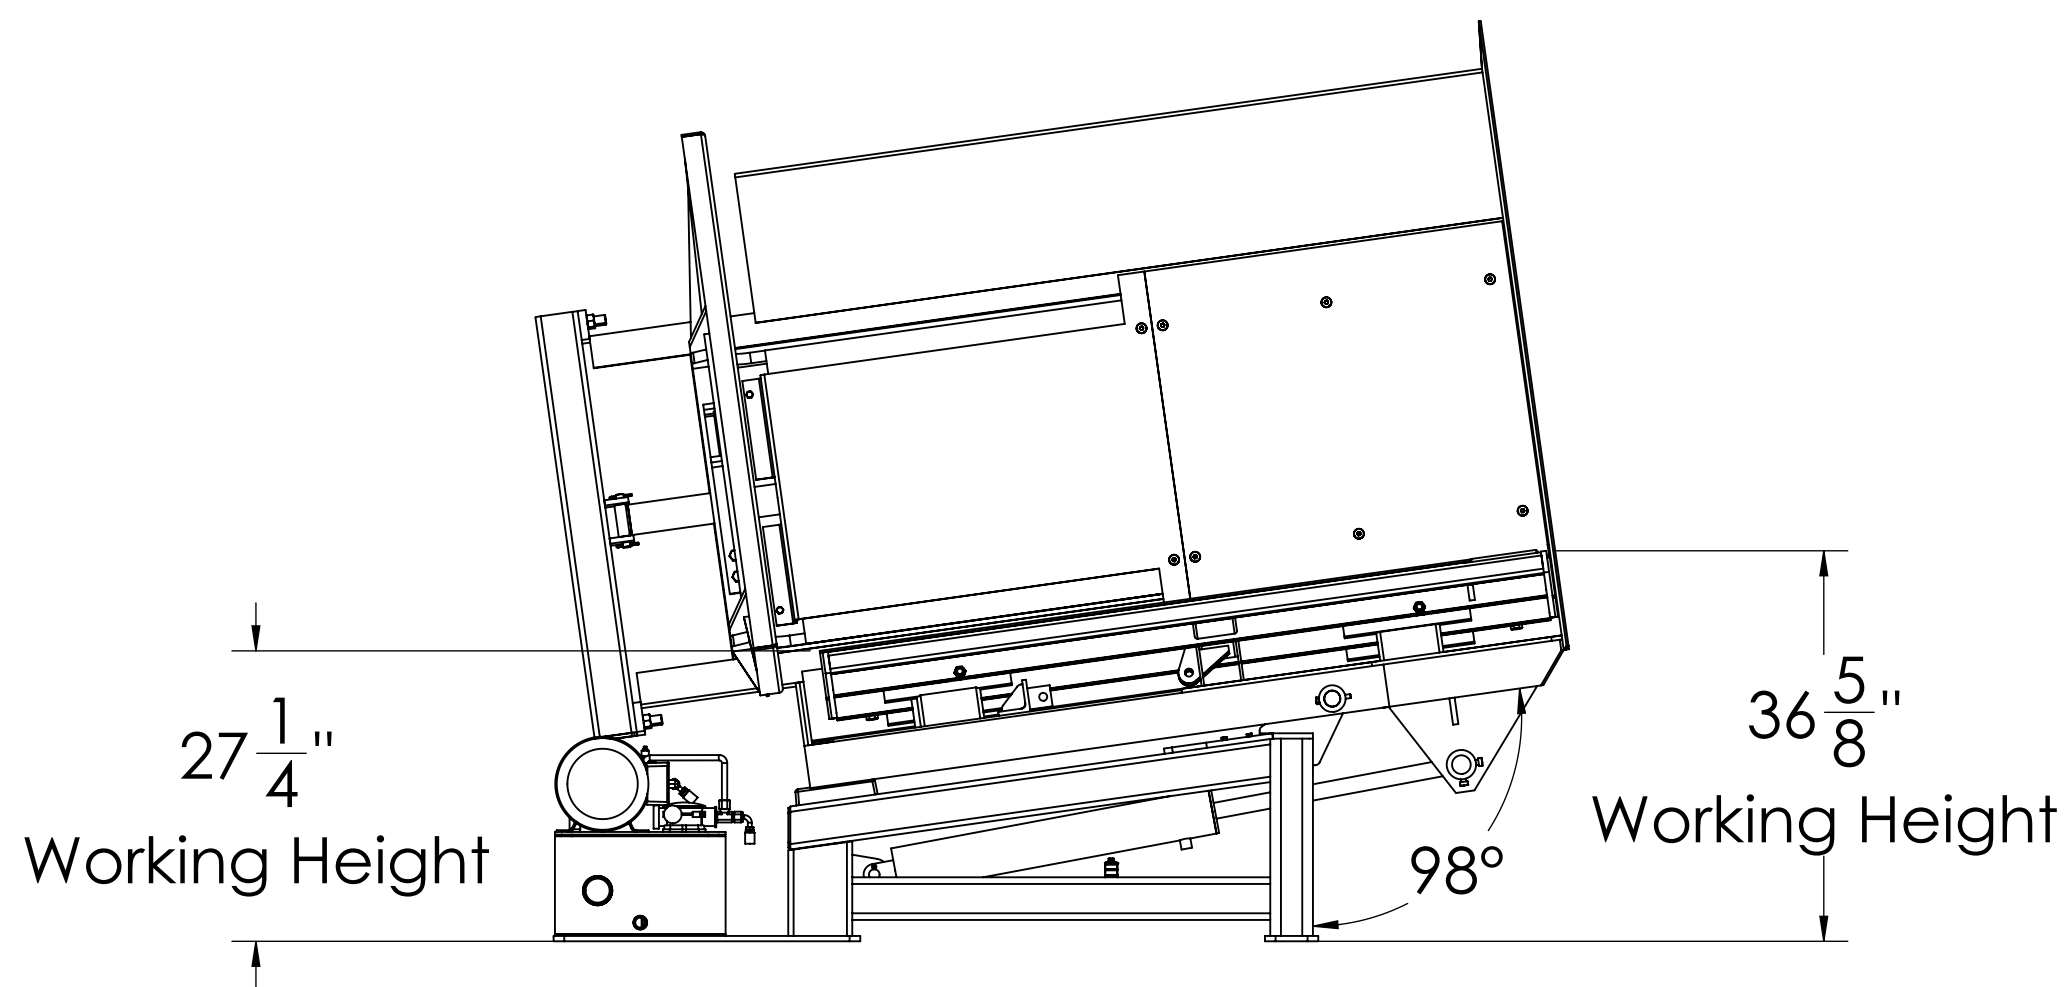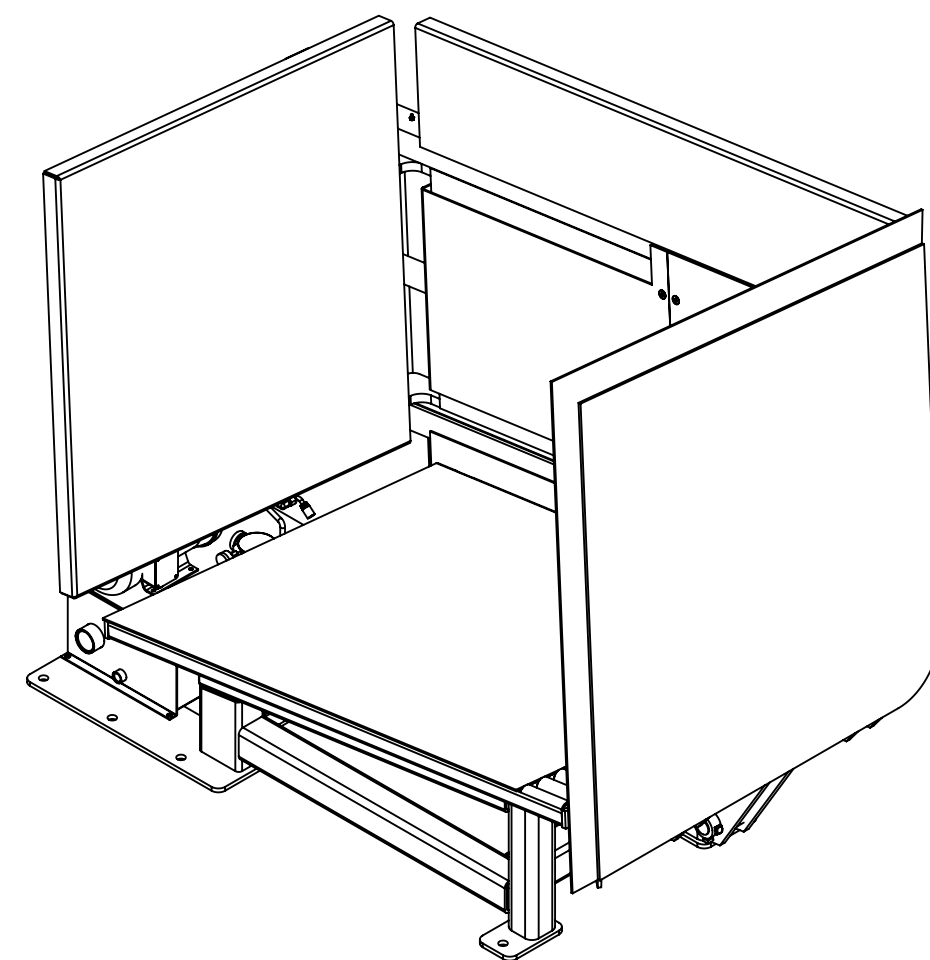

Approval Print
Cherry's Industrial Equipment

Date Sent: _____

- ☐ APPROVED. PROCEED WITH FABRICATION
- ☐ APPROVED AS NOTED. PROCEED WITH FABRICATION. FURNISH REVISED PRINTS
- ☐ REVISE AS NOTED. RE-SUBMIT FOR APPROVAL. DO NOT FABRICATE.

Tolerances Unless Otherwise Specified Decimals: 0.X = +/- 0.1 0.XX = +/- 0.01 0.XXX = +/- 0.005 Angle: +/- 1 Fraction: +/- 1/4		PSR73 Pallet Retriever 5 Deg. Tilt Option		Date:	11/09/2014
				Scale:	1:xx
This drawing is confidential and is supplied on the express condition that it is not copied or communicated to other persons or companies Do not scale - If in doubt, ask Please inform if modifications are made during manufacture		Third Angle Projection  All Units in Inches		Drawn By:	RJL
				Checked By:	RJL
#		Date		Material:	PCS
				Weight:	3300 lbs. Aprx.
1		12/21/2015		By	
				Drawing #:	PSR-73


CHERRY'S
INDUSTRIAL EQUIPMENT
600 Morse Ave.
Elk Grove Village, IL 60007