


14'-7"

JOB D: QD23-180

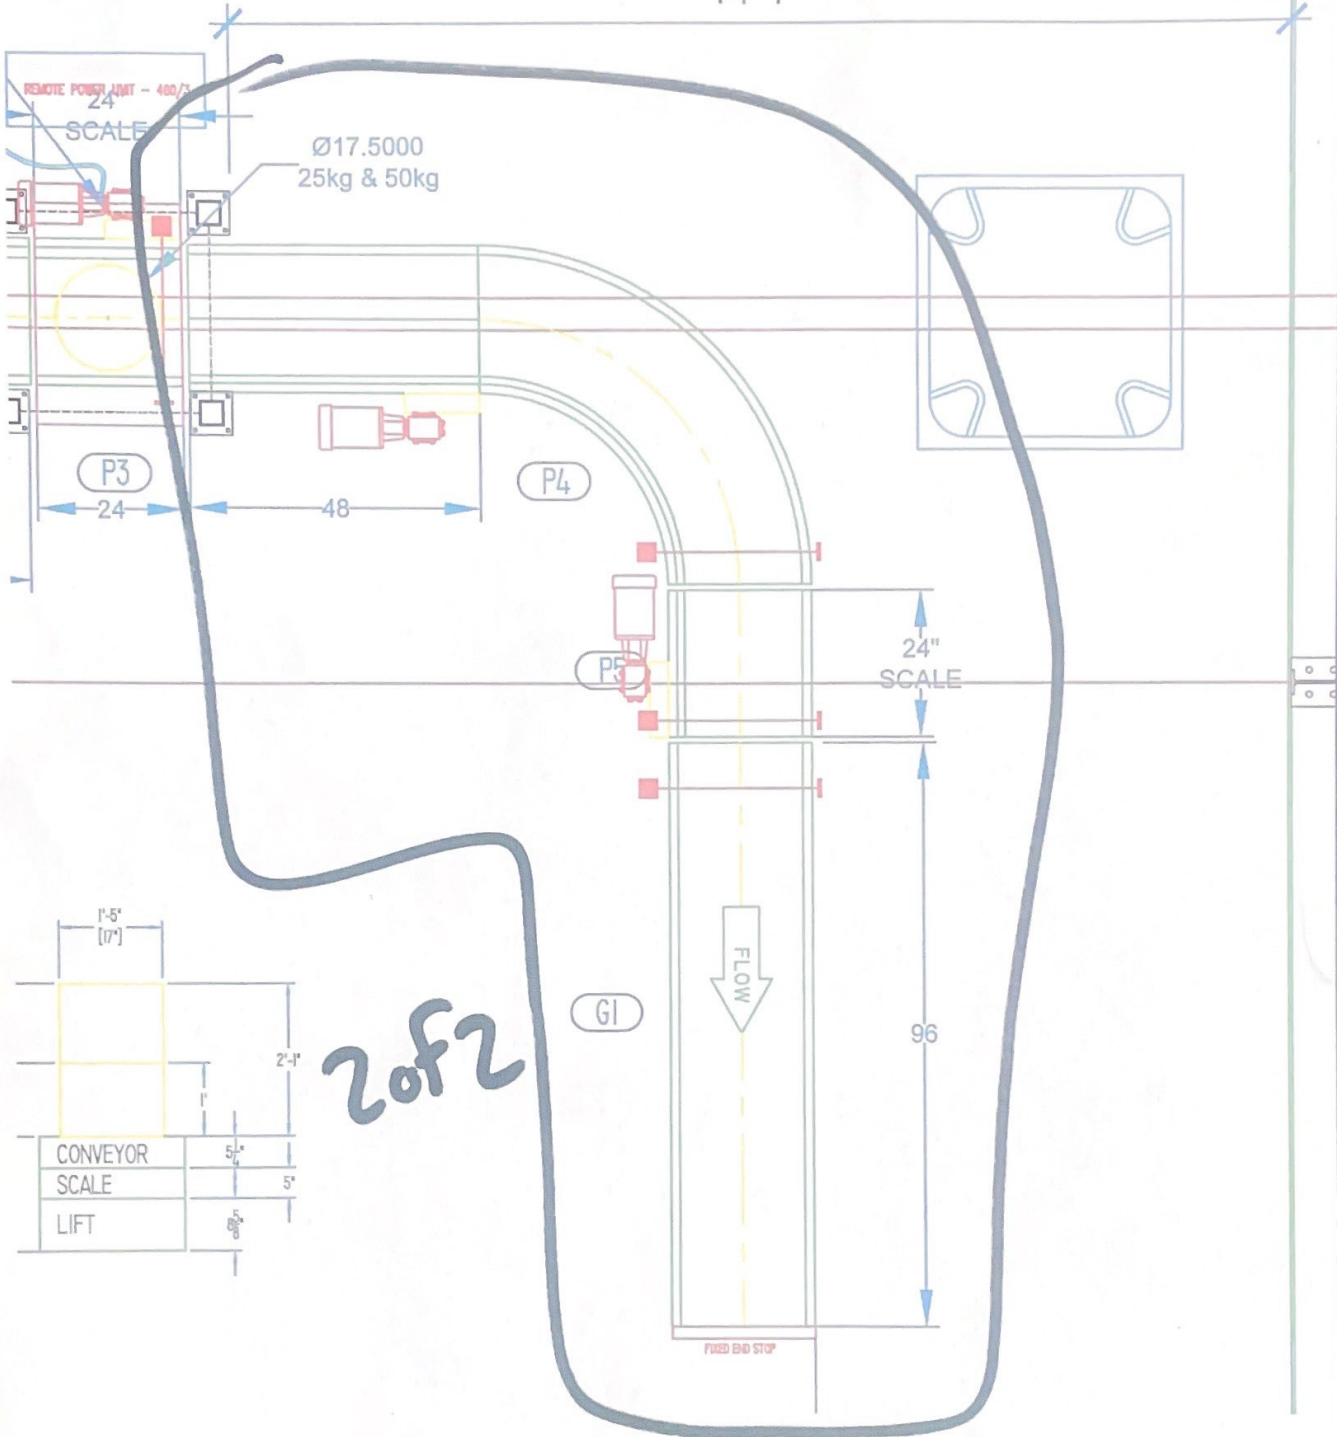

:3-1027

PROPRIETARY INFORMATION

All Company information, designs, & surveys are confidential property and copy rights and such laws apply. No portion of this document may be copied, reused or delivered without prior permission.



4514 McDonnell Blvd.
St. Louis, MO 63134
Ph: 314.743-4500 Fax: 314.743-4503

SALES REP: JMM

DWG. DATE: 02.02.2023

SCALE NTS

PROJECT:

DRUM FILL LINE
QUOTATION LAYOUT

PLOT SIZE: B

REV.: A

CUSTOMER: PETRA INDUSTRIES / BRENNTAG MID-SOUTH

SHEET: 1 of 1